


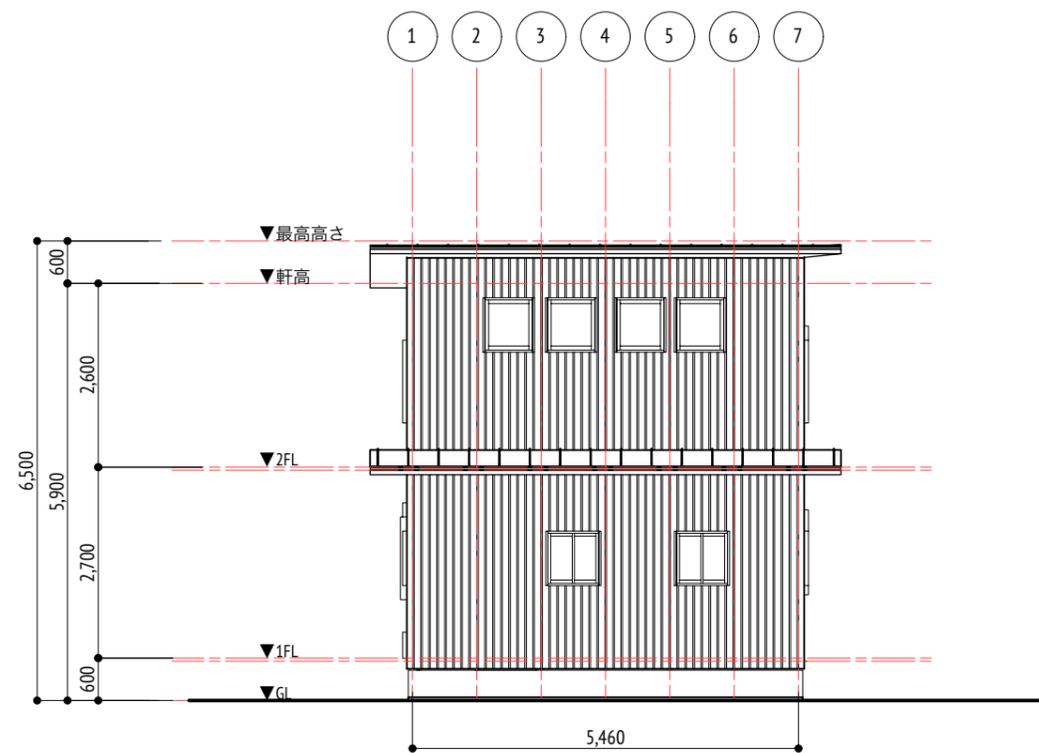


西側立面図 S=1:100




南側立面図 S=1:100




東側立面図 S=1:100

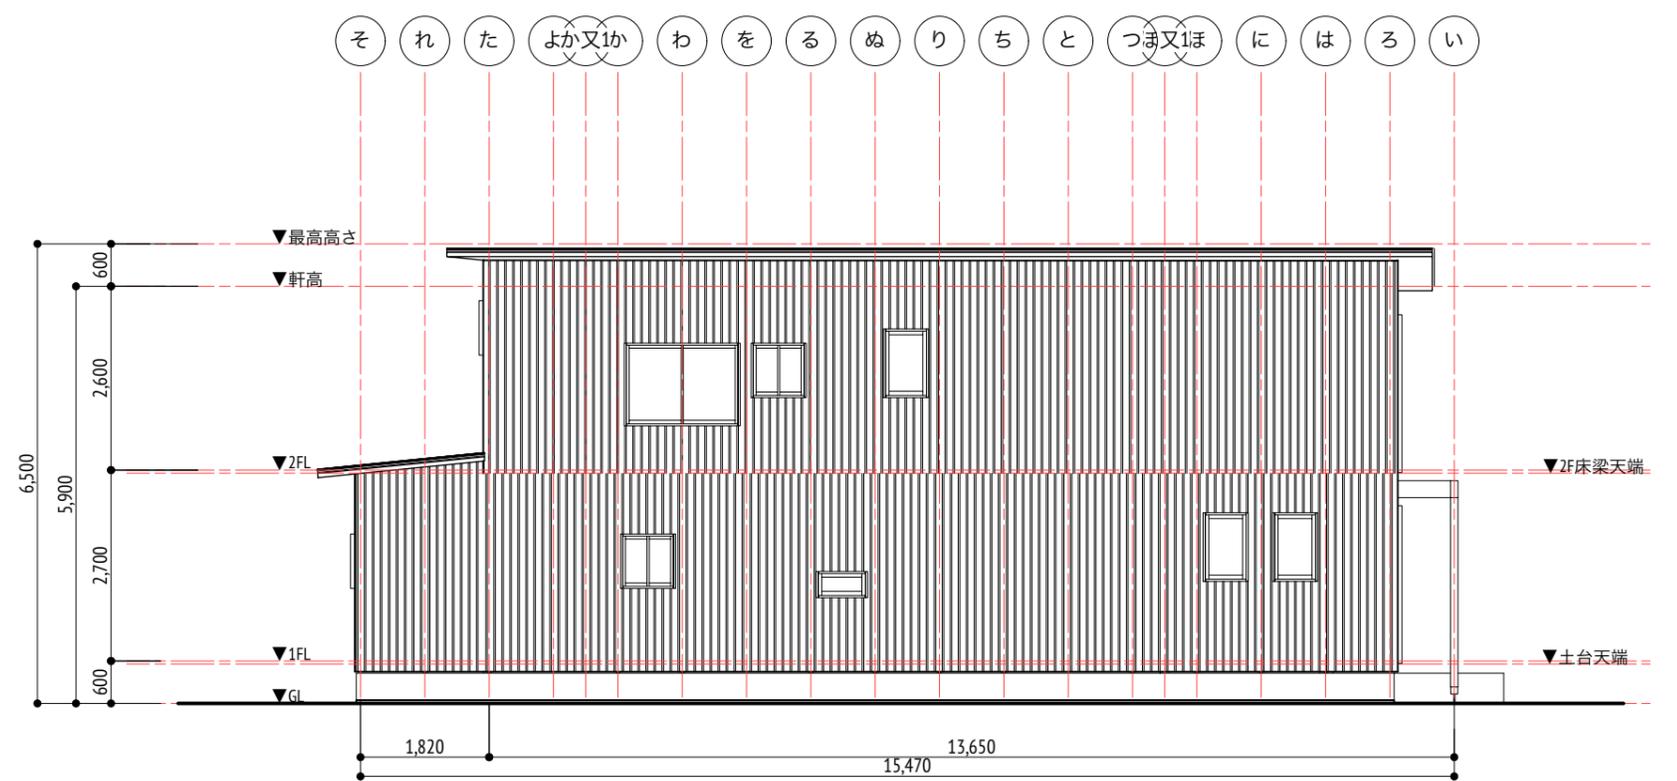

北側立面図 S=1:100

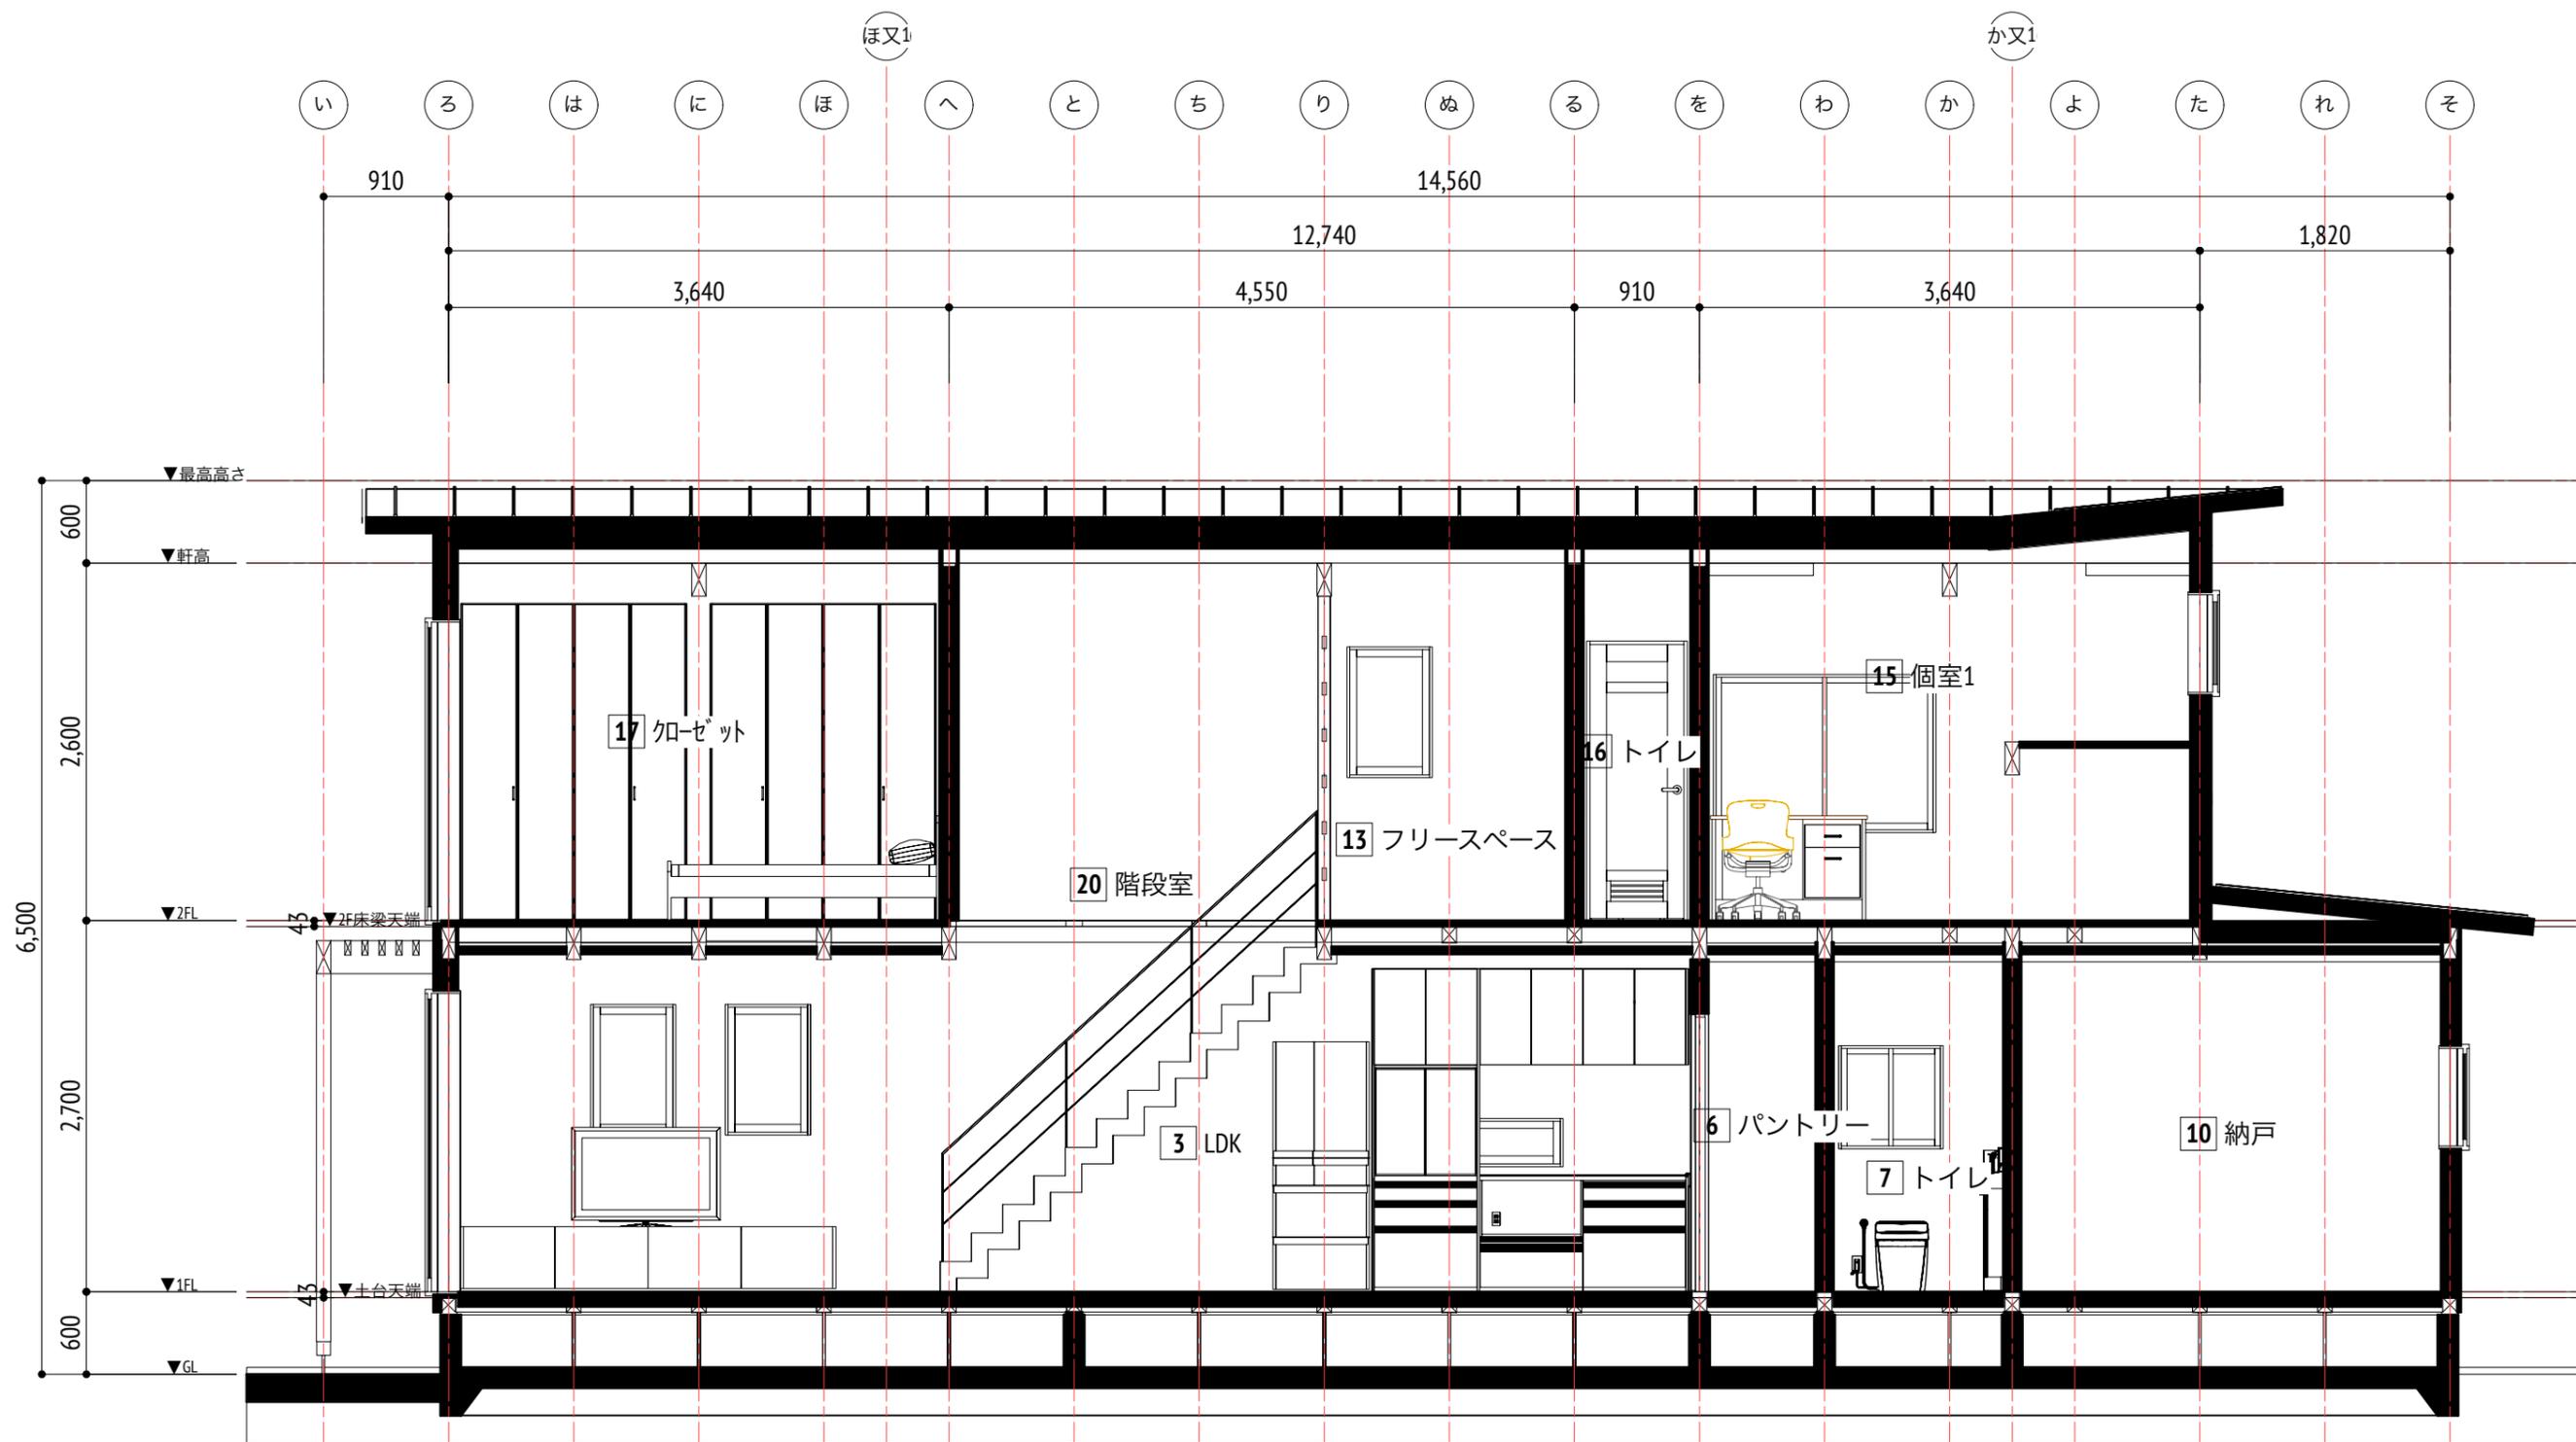

断面図 s=1:50

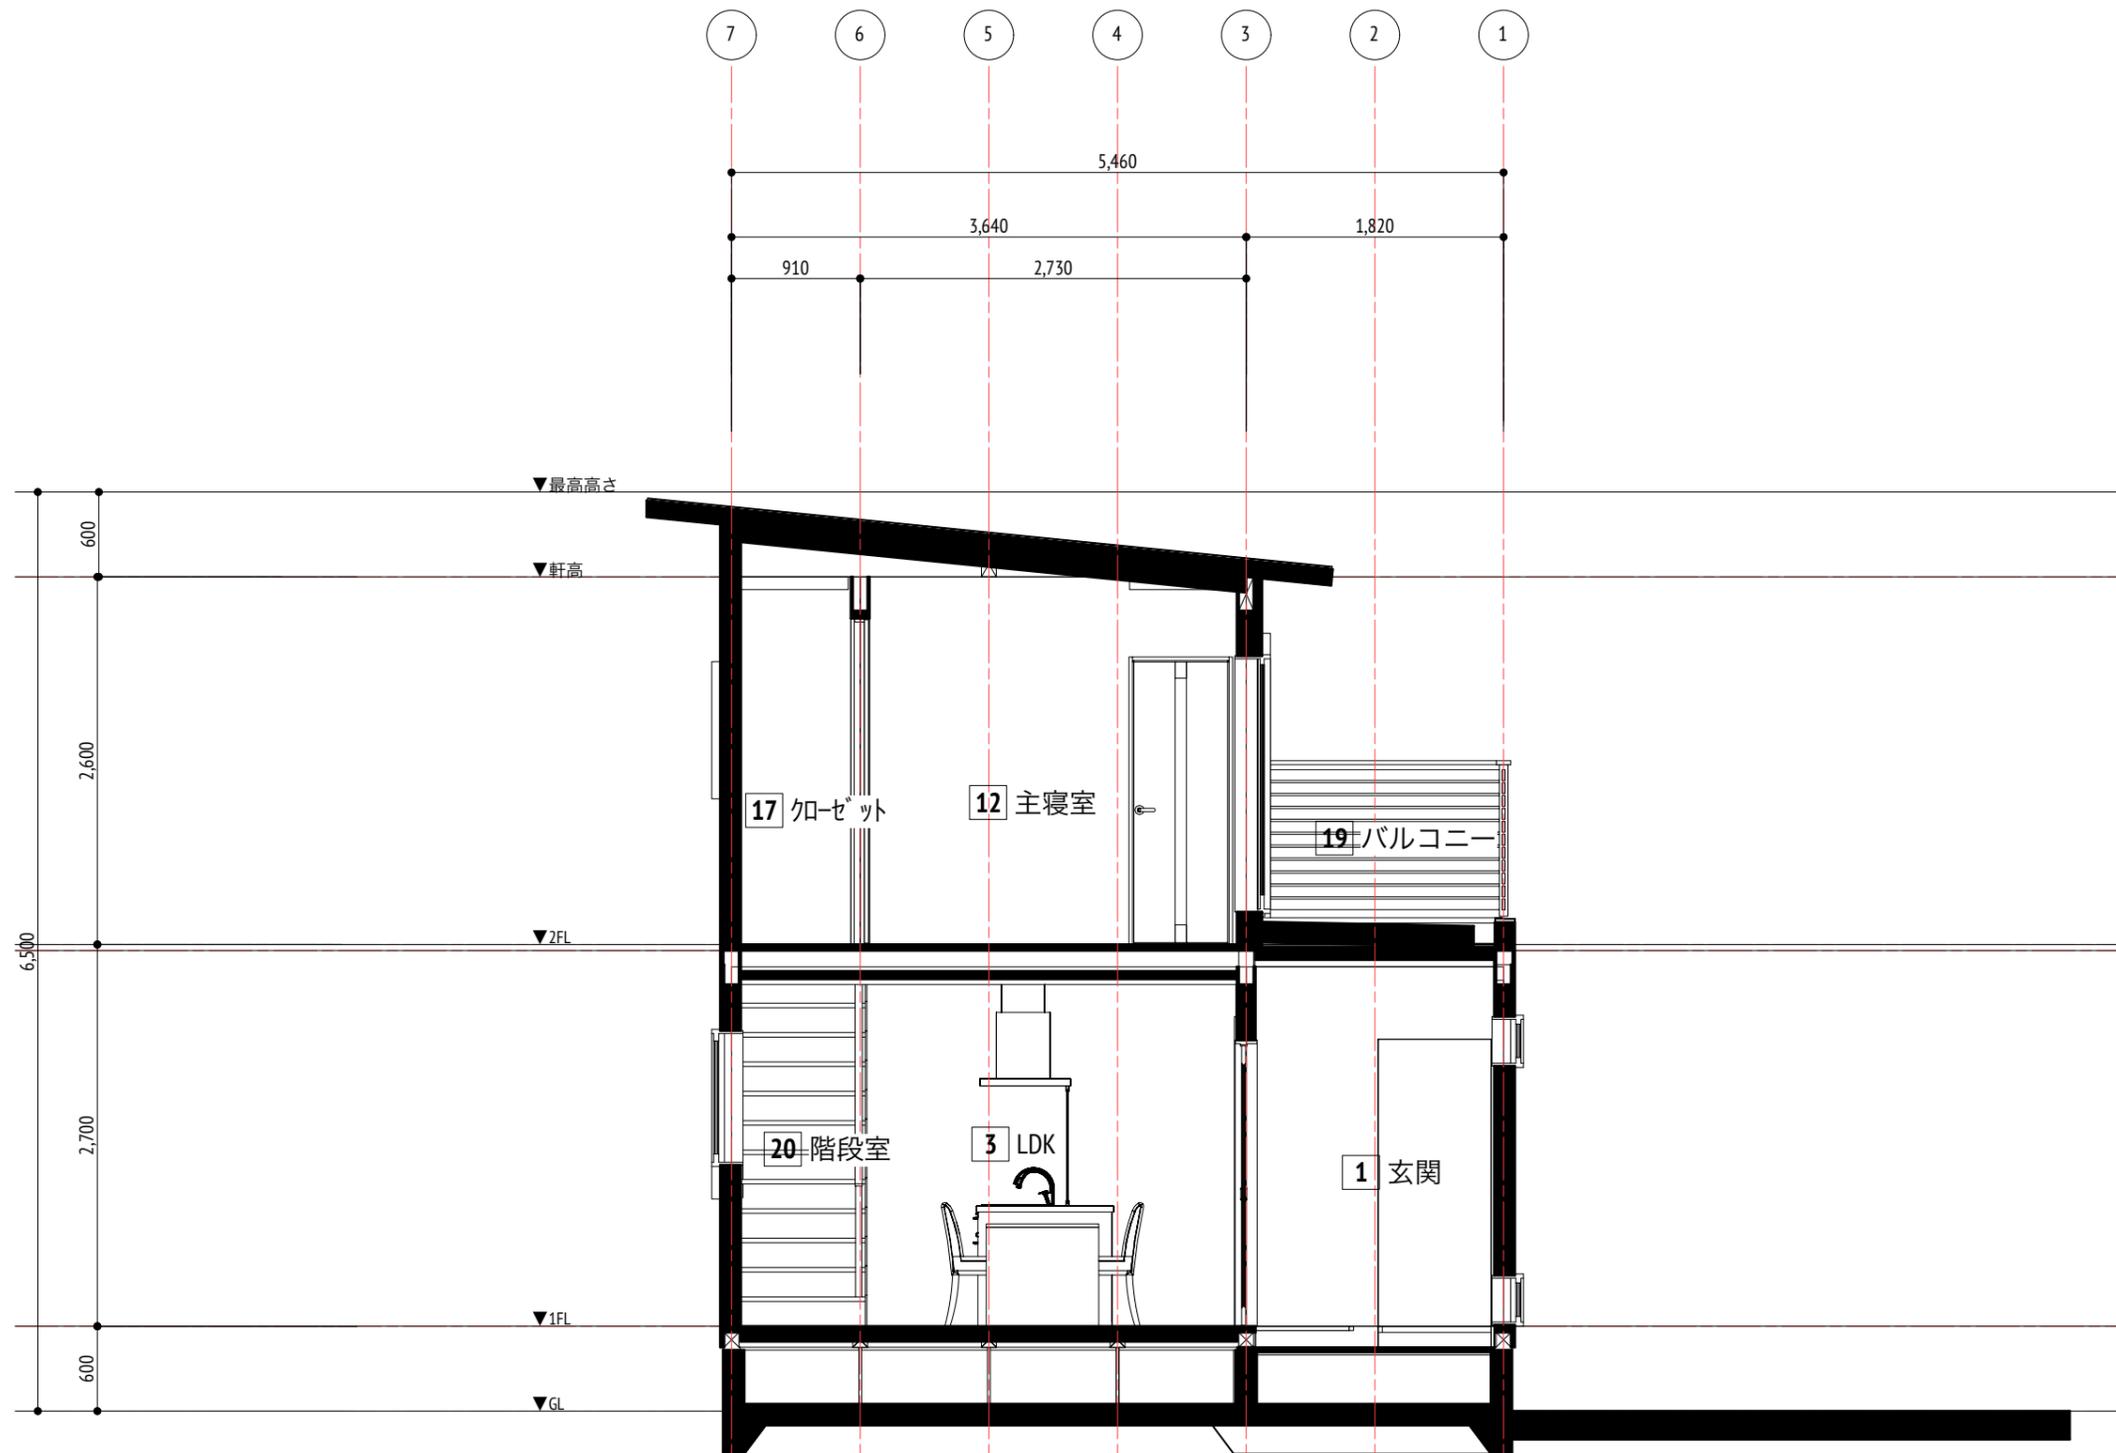

断面図 s=1:50

